


PARTE I - PALÁCIO
 COTAS
 LEV. 000 = TOP. 59.86

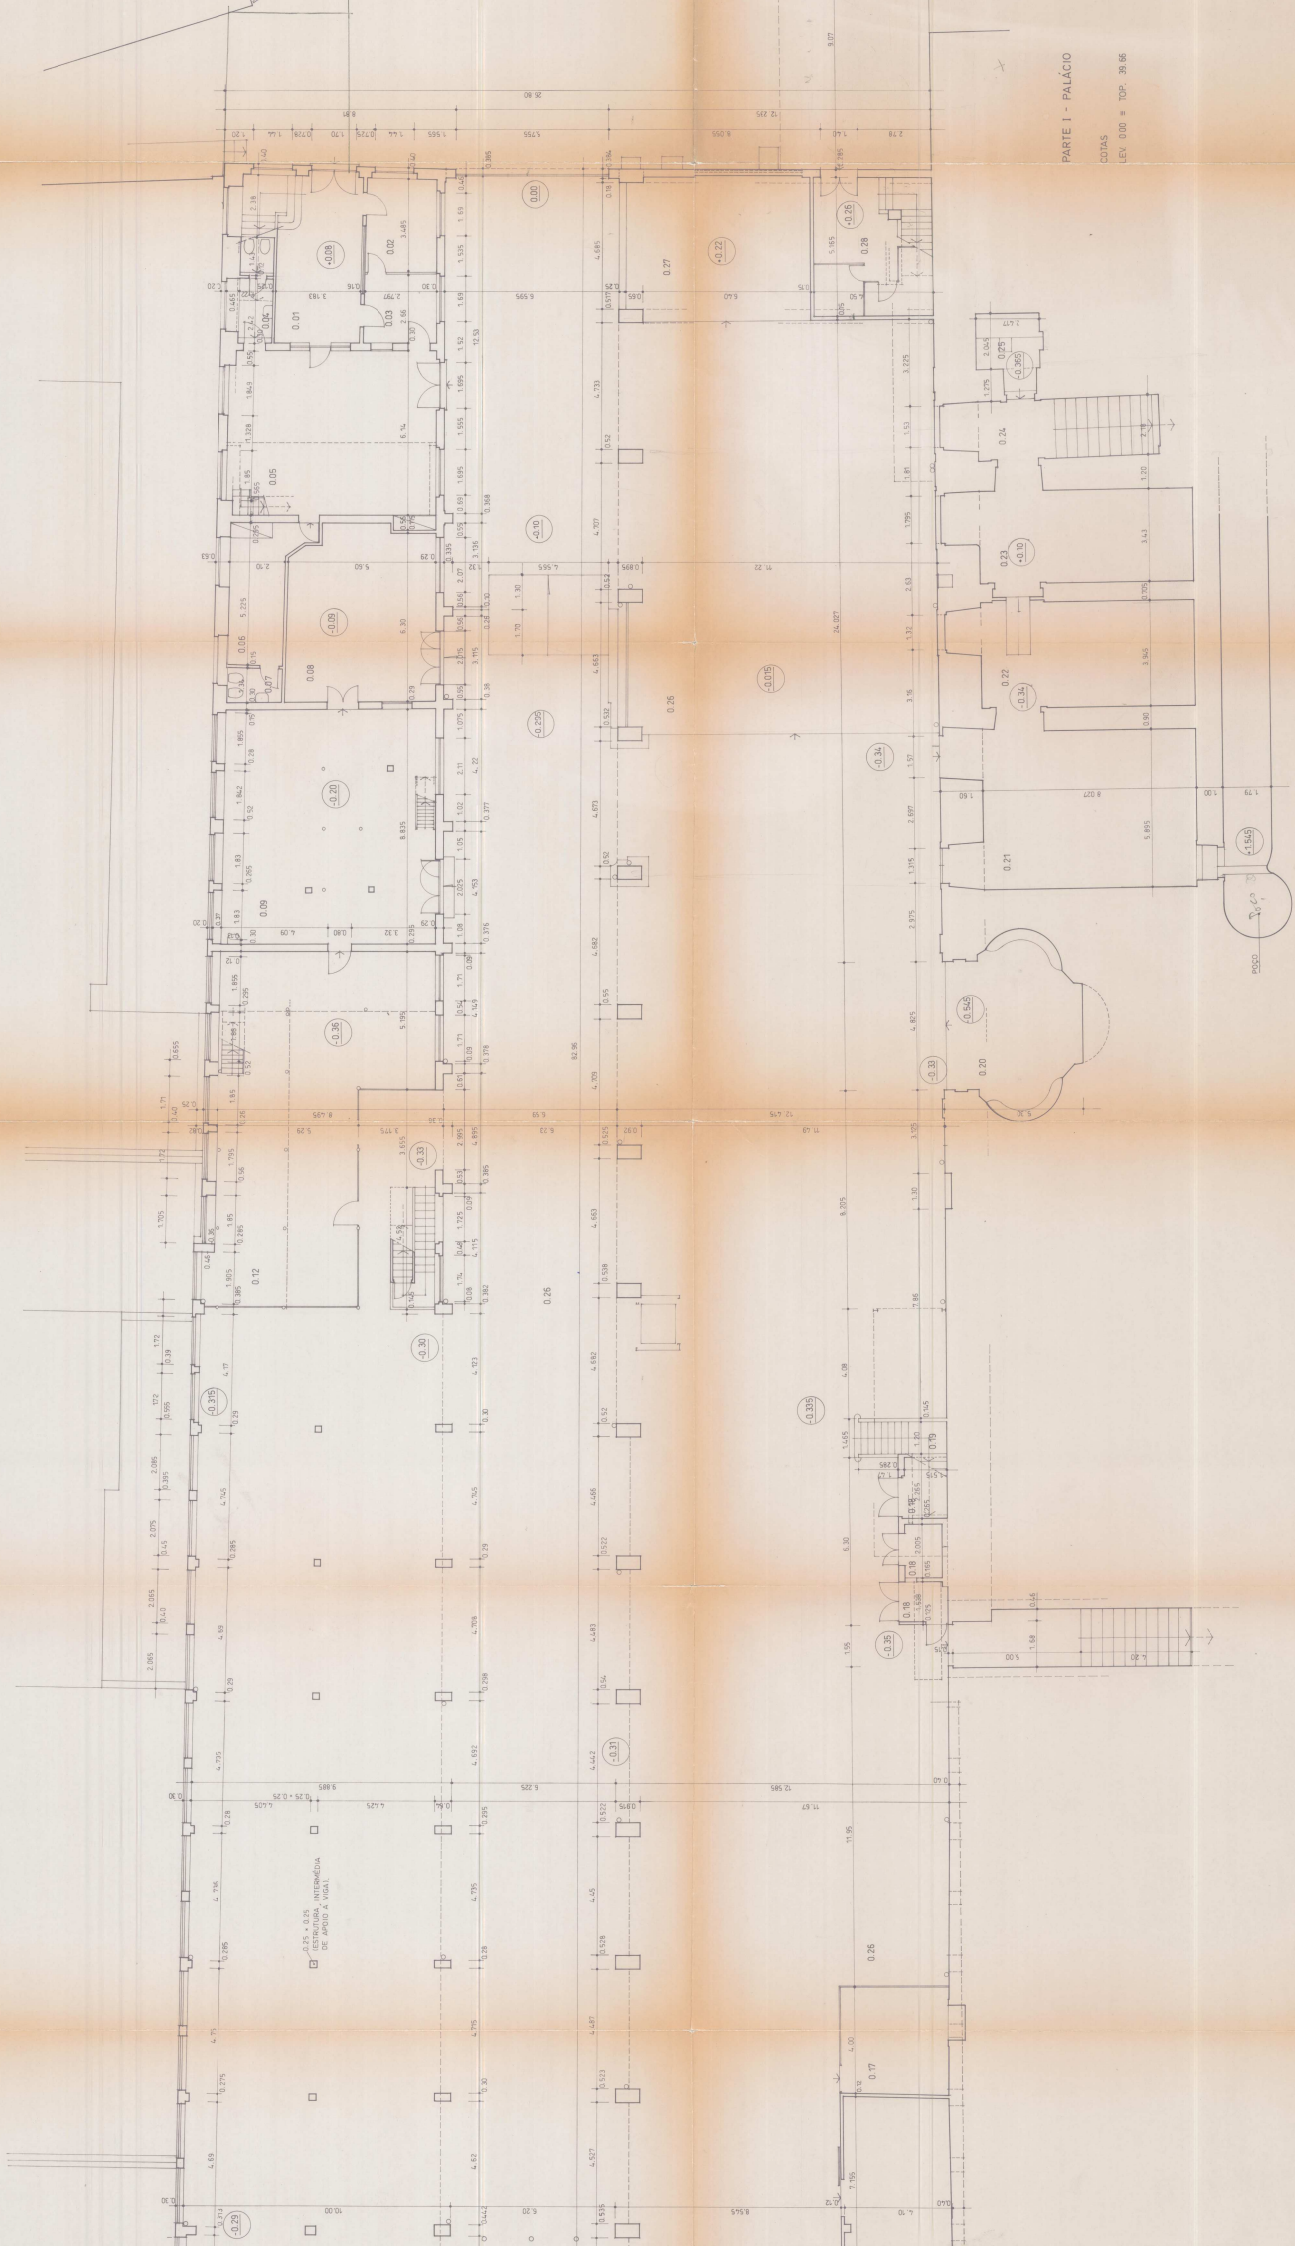

□ 0.25 + 0.25
 ESTRELA DE INTERMÉDIA
 DE 400x400 (A. T. 100)

POSO.