


(PARTE II LEV. FÁBRICA)

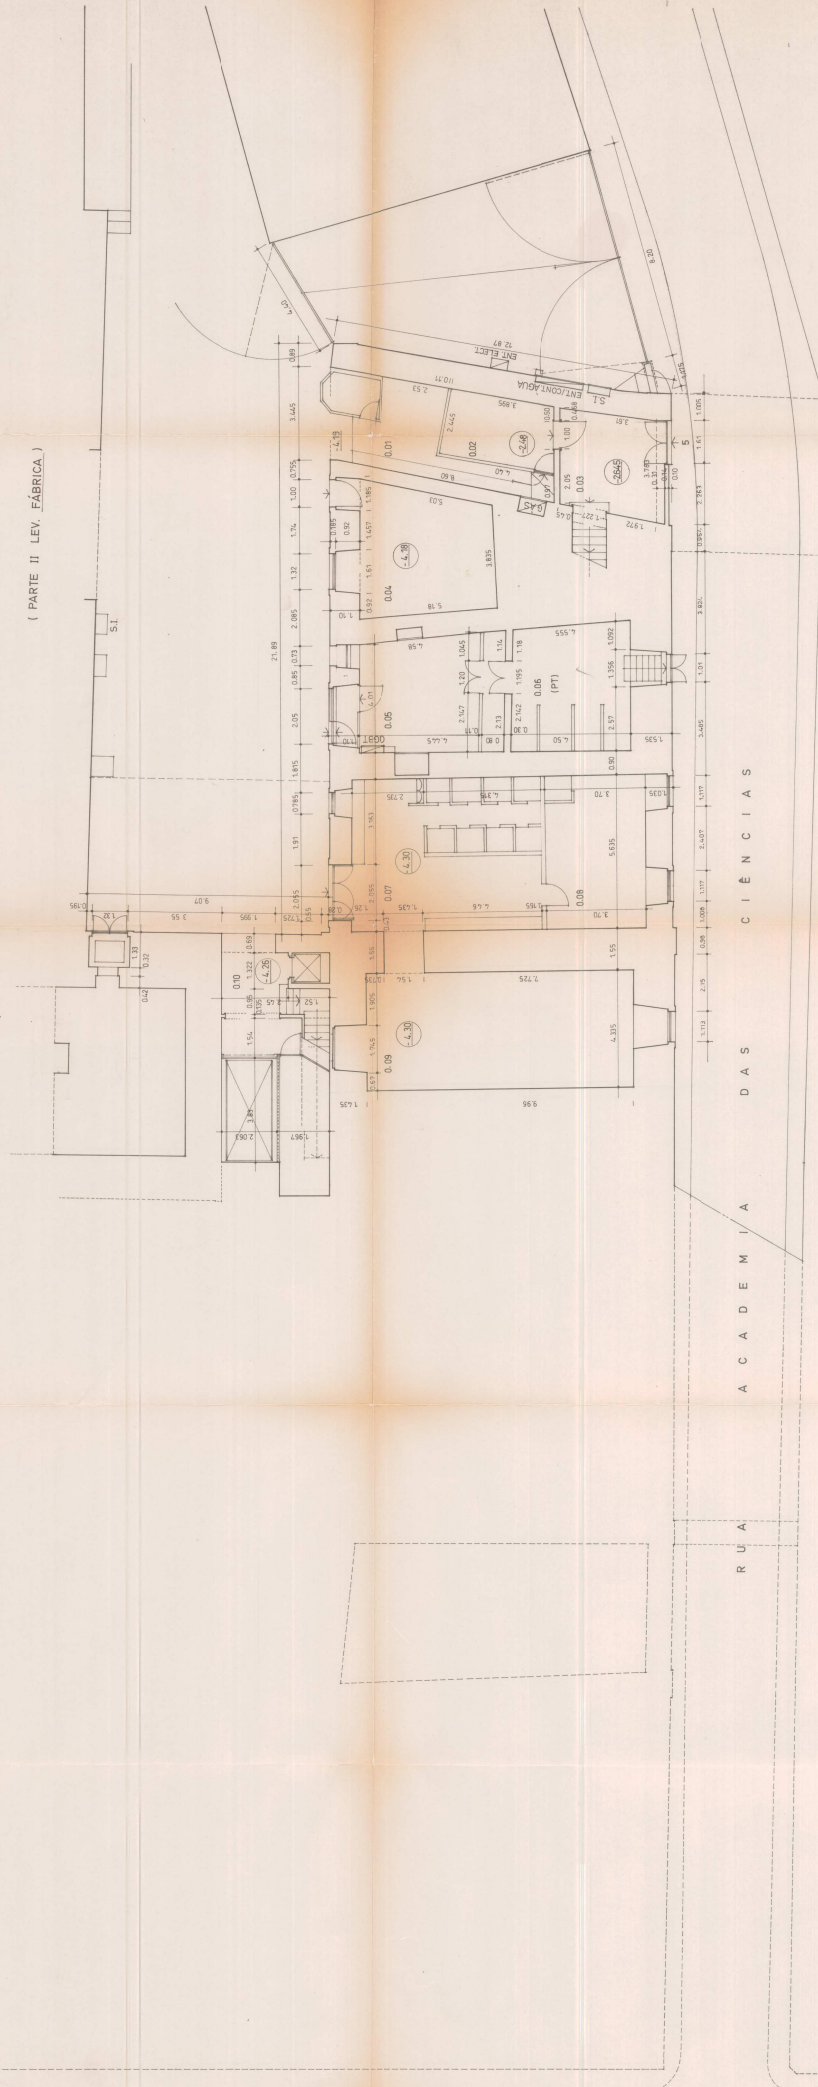

RUA A C A D E M I C A D A S C I Ê N C I A S

COTAS
LEV. -2,545 = TOP. 41,4
LEV. 0,00 = TOP. 44,085